


Front Elevation

1:200

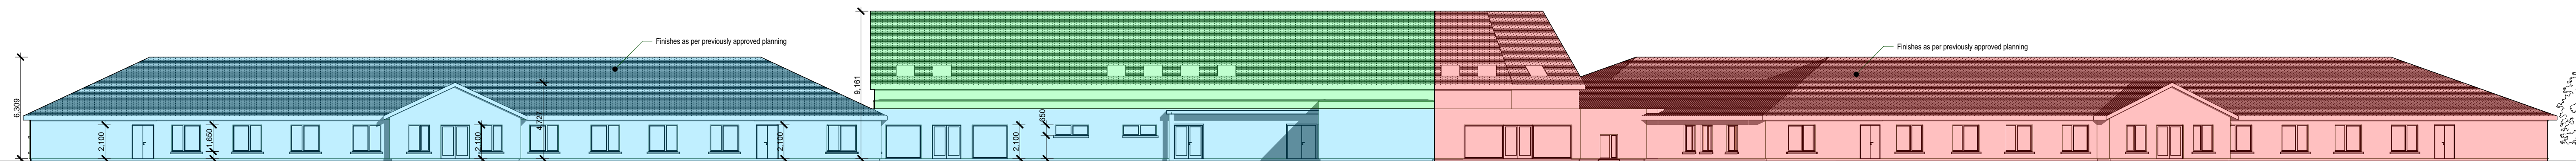

Rear Elevation

1:200



Floor Area:
Ground Floor: 4,578m² 49,278ft²
First Floor: 277m² 2,981ft²
Total Floor Area: 4,855m² 52,259ft²

Ground Floor


1:200

Note;
All previously approved works, come under previously granted planning applications; Reg. Nos. 06/2077, 08/657, 09/531 and 15/121.

Area of phase one, 48no. bedrooms (substantially complete) to be completed; highlighted in blue.


Area of phase one, communal areas, to be completed; highlighted in green.

Area of additional phase, of 48no. bedrooms to be constructed; highlighted in red.

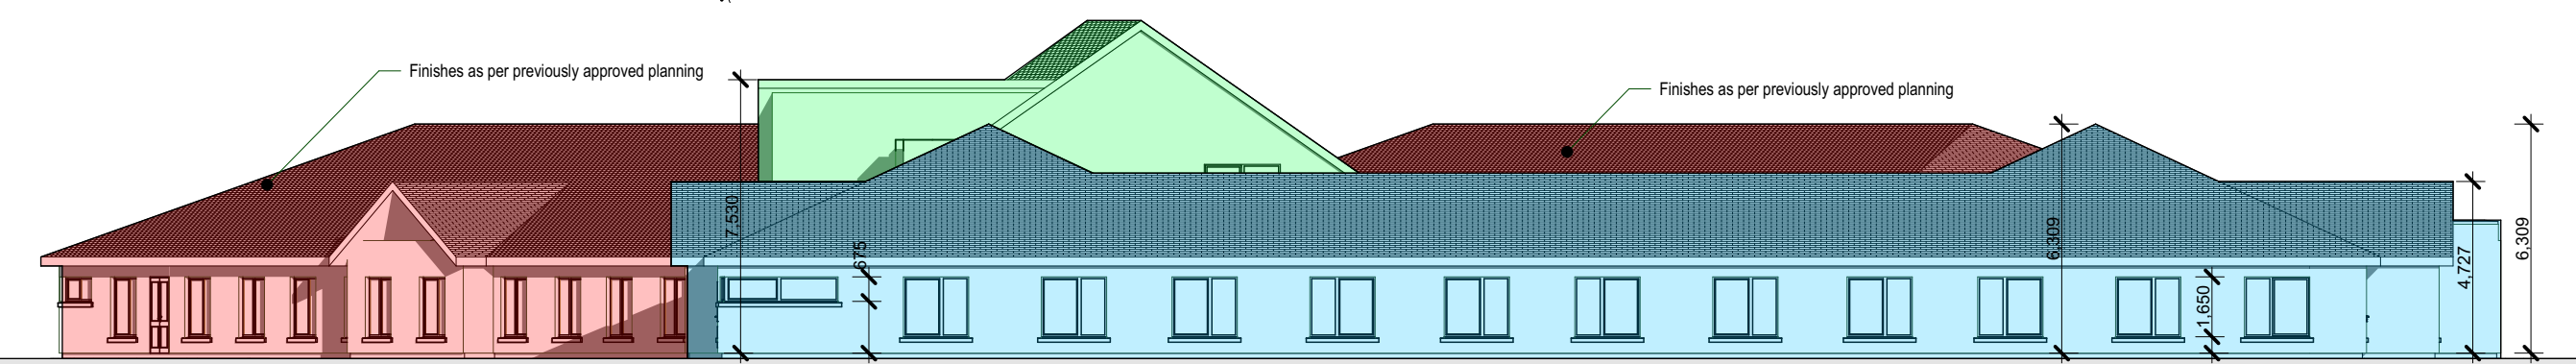

Side Elevation

1:200

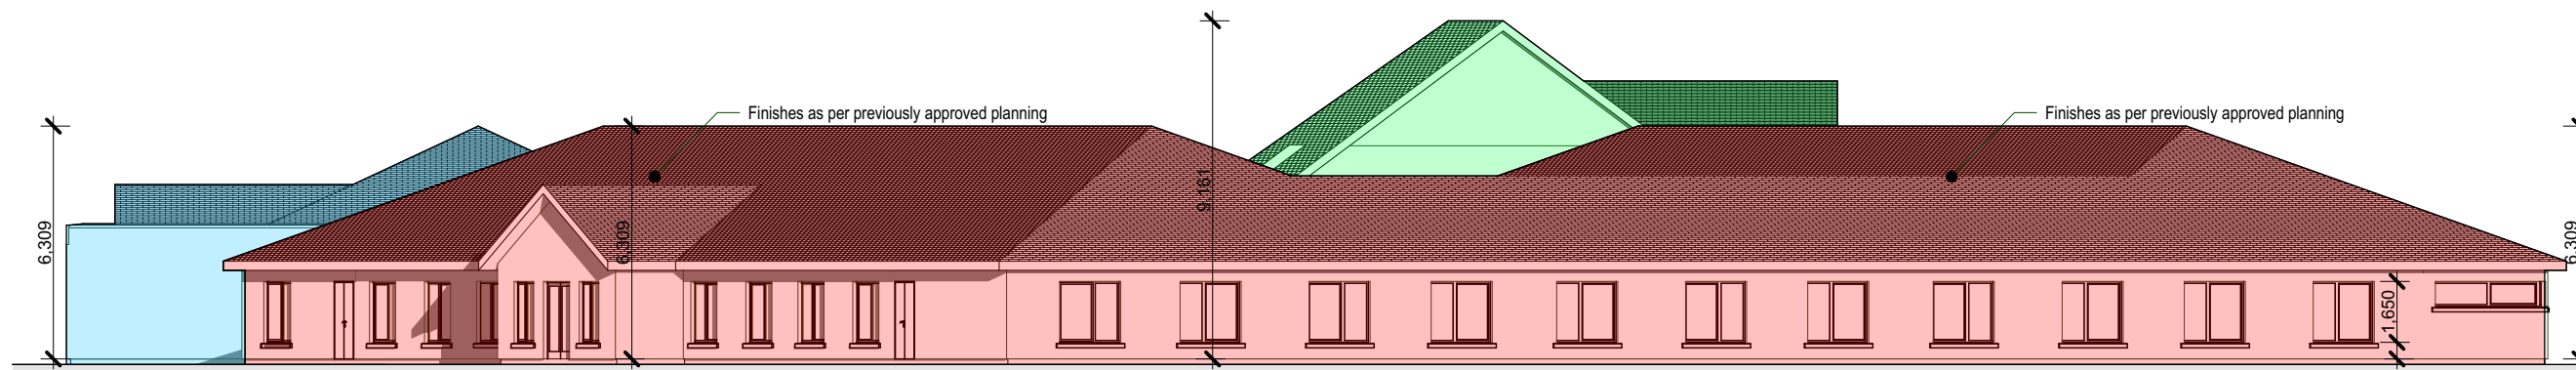

Side Elevation

1:200

REV.	DATE	DESCRIPTION	APPROVED
 Michael Fitzpatrick Architects Ltd			
 ©MICHAEL FITZPATRICK ARCHITECTS LIMITED COPYRIGHT RESERVED			
JOB DETAILS			
Proposed Nursing Home at Cootehill, Co. Cavan For Austin Adams			
Scale 1:200	Dwg. no. PL 12-001-02	Amend.	
Date 13/12/2017	Description Planning Drawings - Ground Floor Plan		
Drawn by S. Cusack			
Checked by J. Briody			
Main Street Butlersbridge Co. Cavan			
w - www.mfarchitects.ie e - info@mfarchitects.ie t - 040 4363600			
2015 RIAI		2015 RIAI	2015 G3 RIAI