

BLACKROCK VILLAS

Blackrock

*Love where
you live*

Glenveagh
Home of the new.





BLACKROCK VILLAS

Glenveagh is pleased to introduce Blackrock Villas, a striking new collection of beautifully designed apartments in the vibrant, highly sought-after area of Blackrock, Cork City.

Just a stone's throw from the city centre, Blackrock Villas is located very close to the recently restored Ursuline convent. The apartment development offers scenic views over the old convent grounds, along with private access to the convent gardens for all residents.

Everything from the beautiful natural landscape to the convent itself is protected, making it an ideal place for those looking to put down roots in an established, beautifully preserved environment.

*Love where
you live*

An architectural rendering of a modern, multi-story apartment building. The building features a light-colored brick facade and large, rectangular windows. Several balconies with dark metal railings are visible, some with potted plants. In the foreground, a paved area with some landscaping and a few people (a man with a child, two men talking, and a person walking) suggests a community-oriented environment. Bicycles are parked in a rack. In the background, another similar building and a street with cars are visible under a clear blue sky.

**LOVE
A PLACE OF
YOUR OWN
LIVE
CONNECTED TO
YOUR COMMUNITY**



BLACKROCK VILLAS

EVERYWHERE IS
ACCESSIBLE
WHEN YOU'RE IN THE
CENTRE OF THINGS

Blackrock Villas connects you to it all, conveniently located just 3.5 kilometres from Cork City Centre.

Getting around is a breeze with everything right on your doorstep, including a local bus service taking you right into the city. For a healthier, less stressful and more relaxing way to commute, the Cork Harbour Greenway provides a safe cycle path to the heart of things within minutes. For commuters travelling further afield, the M8, N20 and N22 motorways are just minutes away, with regular bus and train services connecting you directly to Dublin City.



By Car

Blackrock Castle Observatory	1 mins
Páirc Uí Chaoimh	3 mins
Marina Park/Promenade	2 mins
Mahon Point Shopping Centre	5 mins
M8 Motorway	8 mins
Cork City Centre	10 mins
Fota Wildlife Park	15 mins
Cork Airport	20 mins
Kent Station	12 mins



Nearby Bus Routes

Mahon Point Shopping Centre → City Centre	202
Mahon Point Shopping Centre → Kent Station/City Centre	212
Cork → Dublin Airport Via Dublin City Centre	707
Tralee → Rosslare via Waterford & Wexford	40
Cork → Galway via Limerick Expressway & Shannon Airport	51



Walking

Playground	1 min
Blackrock Square	1 min
Marina Promenade	3 mins



Cycling

Cork City Centre	15 mins
Páirc Uí Chaoimh	5 mins
Marina Market	6 mins
Mahon Shopping Centre	4 mins

LOVE THE SPACE TO UNWIND LIVE TO SHAPE THAT SPACE

The interior of every Blackrock Villas living space is built with you in mind. Whichever you choose, a studio, 1-Bed, 2-Bed or 3-Bed apartment, each offers all the flexibility you need.

The comfort you want, how you want it.

Space and light help you to bring the plans for your home to life. Our designers factor real furniture sizes into each layout to make furnishing your space to your taste a far easier process. Each floor is elevator accessible and all windows are double glazed for maximum comfort, peace and privacy.

For illustrative purposes.



A-Rated Specs and Standards

If it isn't A-rated, then it isn't a Glenveagh apartment. Each property of ours performs at the highest possible level on the BER efficiency scale — exhibiting the highest standards of insulation and airtightness.



For illustrative purposes.

BLACKROCK VILLAS

LOVE THE FUTURE OF COMFORT LIVE WITH EFFICIENT TECHNOLOGIES

The efficiency of a home isn't something that's just felt in your back pocket, but through the comfort and warmth you experience every day. All Glenveagh apartments are built using modern construction techniques and technology that benefits you, the owner.

Our homes are built to be energy efficient to a minimum A-rating on the BER scale, with the highest standards of insulation and airtightness in all our properties.



What do homes of the future look like?

We're building the homes of tomorrow, today. We incorporate sustainable and renewable technology to reduce the carbon footprint of your home, not only in how it's built, but in how you experience it from the day you move in.

Commuting with a conscience

With the Greenway on your doorstep providing a 15 minute cycle connection to the heart of Cork, it's perfect for anyone who prefers a pedal-powered commute.





BLACKROCK VILLAS

LOVE SHORT COMMUTES LIVE FOR SCENIC DETOURS

Choosing a more energy conscious lifestyle is fundamental to how Glenveagh design our developments. Not just in how we build, but in who we build for. Secure bike parks will be among the many communal features of the development. And with the Greenway on your doorstep, commuting to and from Cork can be easier and healthier too.


ROUTES TO PURCHASE

New Glenveagh apartments are more affordable and achievable with the financial supports available to first-time buyers.

HELP TO BUY SCHEME

The Help To Buy Scheme is designed to help first-time buyers overcome the hurdle of getting your deposit together.

The Help To Buy Scheme is a tax rebate scheme for first-time homebuyers, provided by the Irish Government. With it, you can get 10% of the purchase price or up to a maximum of €30,000 towards your deposit for a new-build house or apartment. Help To Buy cannot be used to purchase previously owned or second-hand homes. See how the Help To Buy Scheme can make your new Glenveagh apartment more achievable. Visit glenveagh.ie or revenue.ie

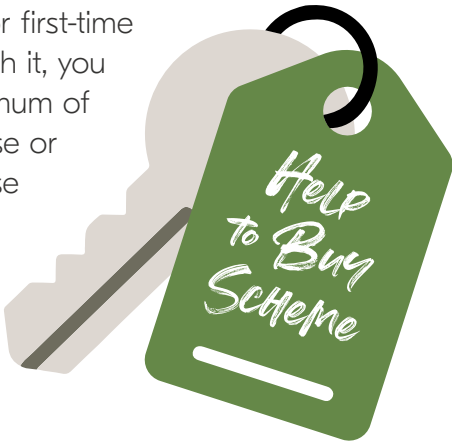

HERE'S HOW THE SCHEMES COULD WORK FOR YOU

For example, with a combined salary of €50,750 and the support of the Help To Buy and First Home Schemes, you could get a new Glenveagh 1-bedroom apartment worth on average €290,000.



Property price	€290,000
Household income	€50,750
Mortgage approval	€203,000
Deposit	€0
Help To Buy	€29,000
First Home Scheme	€58,000 (=20% equity share)
Mortgage Monthly Repayments	€839 (based on 35 years and at 3.5% interest rate)

Unlike a mortgage or personal loan, there is no charge for the equity share in your home with the First Home Scheme for the first 5 years. From year 6, if the equity share is still in place, a service charge will apply. See firsthomescheme.ie for more.

For more information about the Government support schemes available to you visit glenveagh.ie/first-time-buyers

FIRST HOME SCHEME

Glenveagh supports the First Home Scheme, which is funded by the Government of Ireland in partnership with participating lenders.



If you qualify and avail of the First Home Scheme, the State and participating lenders will provide up to 30% of the market value of your new home, in return for the same percentage share in equity of the property. It allows eligible first-time buyers to bridge the gap between the deposit, mortgage and the purchase price of a new build home. The amount of funding that you qualify for depends on where the new home is located and whether it's a house or an apartment. For more information about the First Home Scheme visit glenveagh.ie or firsthomescheme.ie

BLACKROCK VILLAS

ALL INTERESTS ALL COVERED ALL NEARBY

Blackrock Villas connects you to everything.

Conveniently located just a stone's throw from Cork City Centre, Blackrock Villas offers easy access to extensive amenities, from shopping and dining out to sports and social activities for all ages. Blackrock Villas is just a short stroll from Blackrock village which offers a range of local shopping and leisure choices. You'll find wonderful coffee shops, restaurants and bars, and local interest points. Head down to The Pier Head pub for some incredible tapas, The Leaping Salmon for pizza and a pint, or Pronto The Coffee Shop, and Cameron Bakery for a friendly chat and a warm brew.

Enjoy access to the Cork Harbour Greenway right on your doorstep. Built on the old Cork/Crosshaven railway line, the greenway boasts a 4 kilometre cycle path taking you right to the Marina Promenade where you'll find exciting events and markets all year round. So, whether it's a riverside walk along the pier, a day trip to Blackrock Castle Observatory, or dropping over to Mahon Point Shopping Centre for some retail therapy, virtually everything you need is at your fingertips.



BLACKROCK VILLAS

LOVE STRONG COMMUNITIES LIVE TO MAKE A DIFFERENCE

We aim to enrich the lives of those who live in our communities.

We take pride in our place in local communities. That's why we're determined to play an active, meaningful role in the areas wherever we build, through substantial local investment and support for the people who live there.

Our approach is about building sustainably for every community for the future.

We support countless initiatives throughout every community we build - from sponsorships of local sports teams and providing recreational areas, green spaces, playgrounds, and cycle tracks for residents, to charitable supports that make a difference in our wider communities.

We're committed to adding lasting value to our communities, through Community Planting Days, and pop-up Christmas events. We're particularly proud of our partnership activities with schools through safety talks and bringing Nature Hero Awards to local schools.





WE'RE HERE **TO HELP** YOU SETTLE IN

We want you to feel at home from the moment you move in — and for a long time after that! That's why we place such importance on those early few months after you get the keys to your home.

We also provide our own dedicated Customer Care team for new homeowners. They're always on hand and available to help with any issues within your home or with any general queries, ensuring that you have a pleasant and positive experience from day one.

Of course, each of our homes also comes with an extensive range of warranties and guarantees that cover virtually every aspect of your new home.

A COMMUNITY READY FOR SCHOOL, WORK AND PLAYTIME

For those putting down roots, Blackrock Villas offers space for children to grow, both inside and outside the home.

There's plenty by way of education in Blackrock and the surrounding areas, with schools available for children of all ages close by. Ursuline Secondary School, Scoil Ursula and St Michael's Primary School are all on your doorstep. There is a range of school types too, including Gaelscoileanna and Educate Together options, alongside numerous other secondary, primary, Montessori choices in the locality.

Here's a look at where your kids could get the best in education:

- Ursuline Secondary School
- Scoil Ursula
- St Michael's Primary School
- Step One Pre-School
- Scoil na Croise Naofa Primary School
- Gaelscoil Mhacan
- Nagle Community College
- The Village Montessori School
- Cork Educate Together Secondary School

Third Level education within the local area includes University College Cork and Munster Technology University, with regular commuter connections to other college and university towns around Ireland.

As you'd expect, there are many ways to enjoy the sporting and outdoor side of life in Blackrock. In fact, you're spoiled for choice with the selection of athletic, soccer, rugby, hockey and GAA clubs close by. You can enjoy water activities on the River Lee, catch a match in Páirc Uí Chaoimh or tee off in one of Cork City's many golf courses. There's something for everyone in Blackrock Villas.



REST EASY, YOU'RE HOME

Bedrooms and bathrooms in Blackrock Villas are generously sized with a high-level finish to give that luxury feel to your home.

For illustrative purposes.

BLACKROCK VILLAS

BUILT TO A STANDARD YOU CAN TRUST

External Features

- Maintenance-free exteriors.
- Tasteful mix of brick and/or render.
- Timber front doors with secure locking system.
- Composite decking to balconies is included.

Internal Finishes

- Walls and ceilings painted in Fleetwood Glenveagh Mist.
- Quality interior joinery to include painted doors and contemporary skirting and architraves finished in an off-white satin paint.

Electrical

- Generous lighting, power points and switches.
- Smoke and heat detectors fitted as standard.
- TV connection in living room and master bedroom.
- A-rated EAHP heating system to maximise your comfort.

Kitchen

- Superb modern kitchen with soft close doors.
- Ergonomic Kitchen Design
- All kitchens are fitted with durable, hard-wearing worktops, full hob backsplash & matching upstand.

Bathroom & Ensuite

- Stylish contemporary bathroom(s) with elegant sanitary ware.
- Beautiful taps and shower heads.

Windows & Doors

- High performance Alu-clad windows and balcony doors.

Wardrobes

- Modern fitted wardrobes in all bedrooms (where applicable).

Energy Efficiency

- All apartments are A-rated and incorporate sustainable and renewable technology resulting in lower energy costs.
- High level of insulation incorporated in floors, walls and roofs.
- All homes are constructed to provide a high level of airtightness to retain heat.

For illustrative purposes.

Schools

- 1 Ursuline Secondary School
- 2 Scoil Ursula
- 3 St Michael's Primary School
- 4 Step One Pre-School
- 5 Scoil na Croise Naofa Primary School
- 6 Gaelscoil Mhacan
- 7 Nagle Community College
- 8 The Village Montessori School
- 9 Cork Educate Together Secondary School
- 10 University College of Cork

Shopping

- 1 Menloe Stores
- 2 Scally's SuperValu
- 3 Aldi
- 4 Tesco Superstore
- 5 Mahon Point Shopping Centre
- 6 Marina Market
- 7 Blackrock Market

Sport

- 1 Blackrock Hockey Pitch
- 2 Cork Boat Club
- 3 Blackrock Rowing Club
- 4 Lee Rowing Club
- 5 Blackrock GAA Pitch
- 6 St Michael's Tennis Club
- 7 Blackrock National Hurling Club
- 8 Cork Camogie Grounds
- 9 Ringmahon Park AFC
- 10 St Michael's GAA Club
- 11 Mahon Golf Course
- 12 Cork Golf Club

Health

- 1 Blackrock Hall Primary Care Centre
- 2 Mater Private Network Cork
- 3 Mercy Hospital
- 4 St Finbarr's Hospital
- 5 Cork University Hospital

Parks


- 1 Blackrock Playground
- 2 Marina Park

Attractions



- 1 Cork Harbour Greenway
- 2 Blackrock Castle Observatory
- 3 Páirc Uí Chaoimh
- 4 Omniplex Cinema

Cafés/Restaurants

- 1 The Pier Head
- 2 The Maple Leaf
- 3 Pronto The Coffee Shop
- 4 The Leaping Salmon
- 5 The Castle Cafe
- 6 Cameron Bakery
- 7 The Natural Bakery

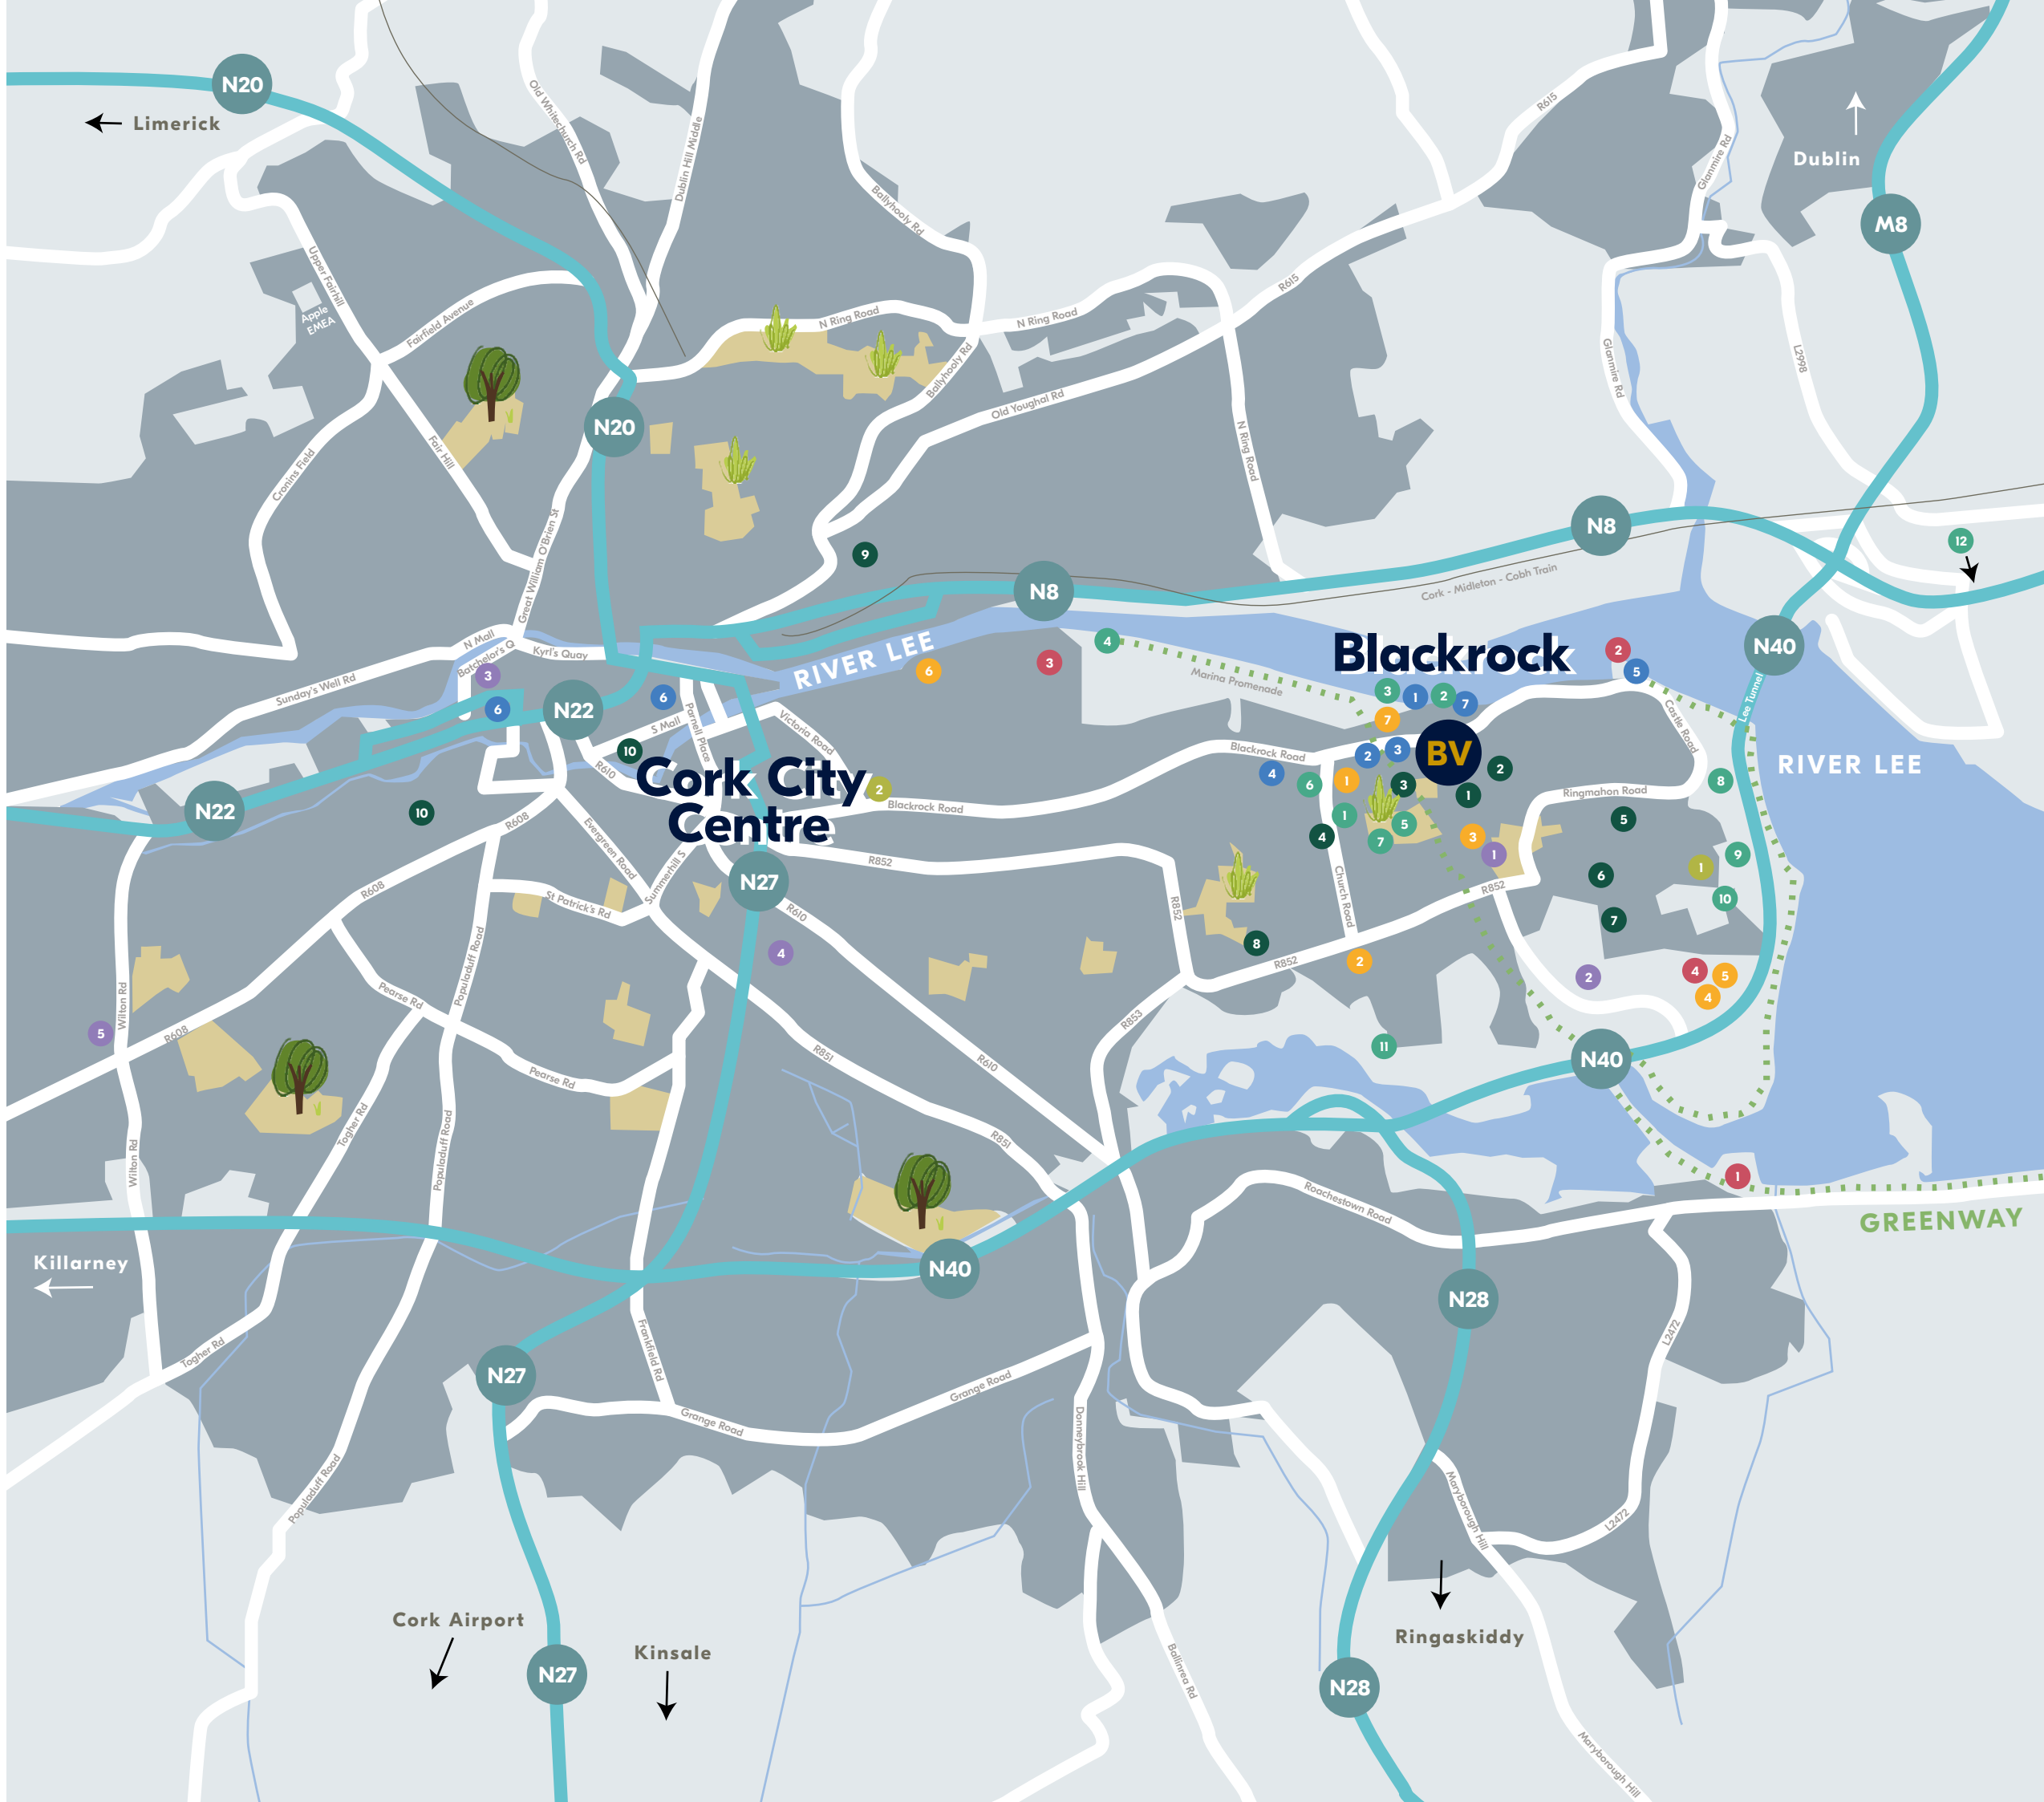

BLACKROCK VILLAS

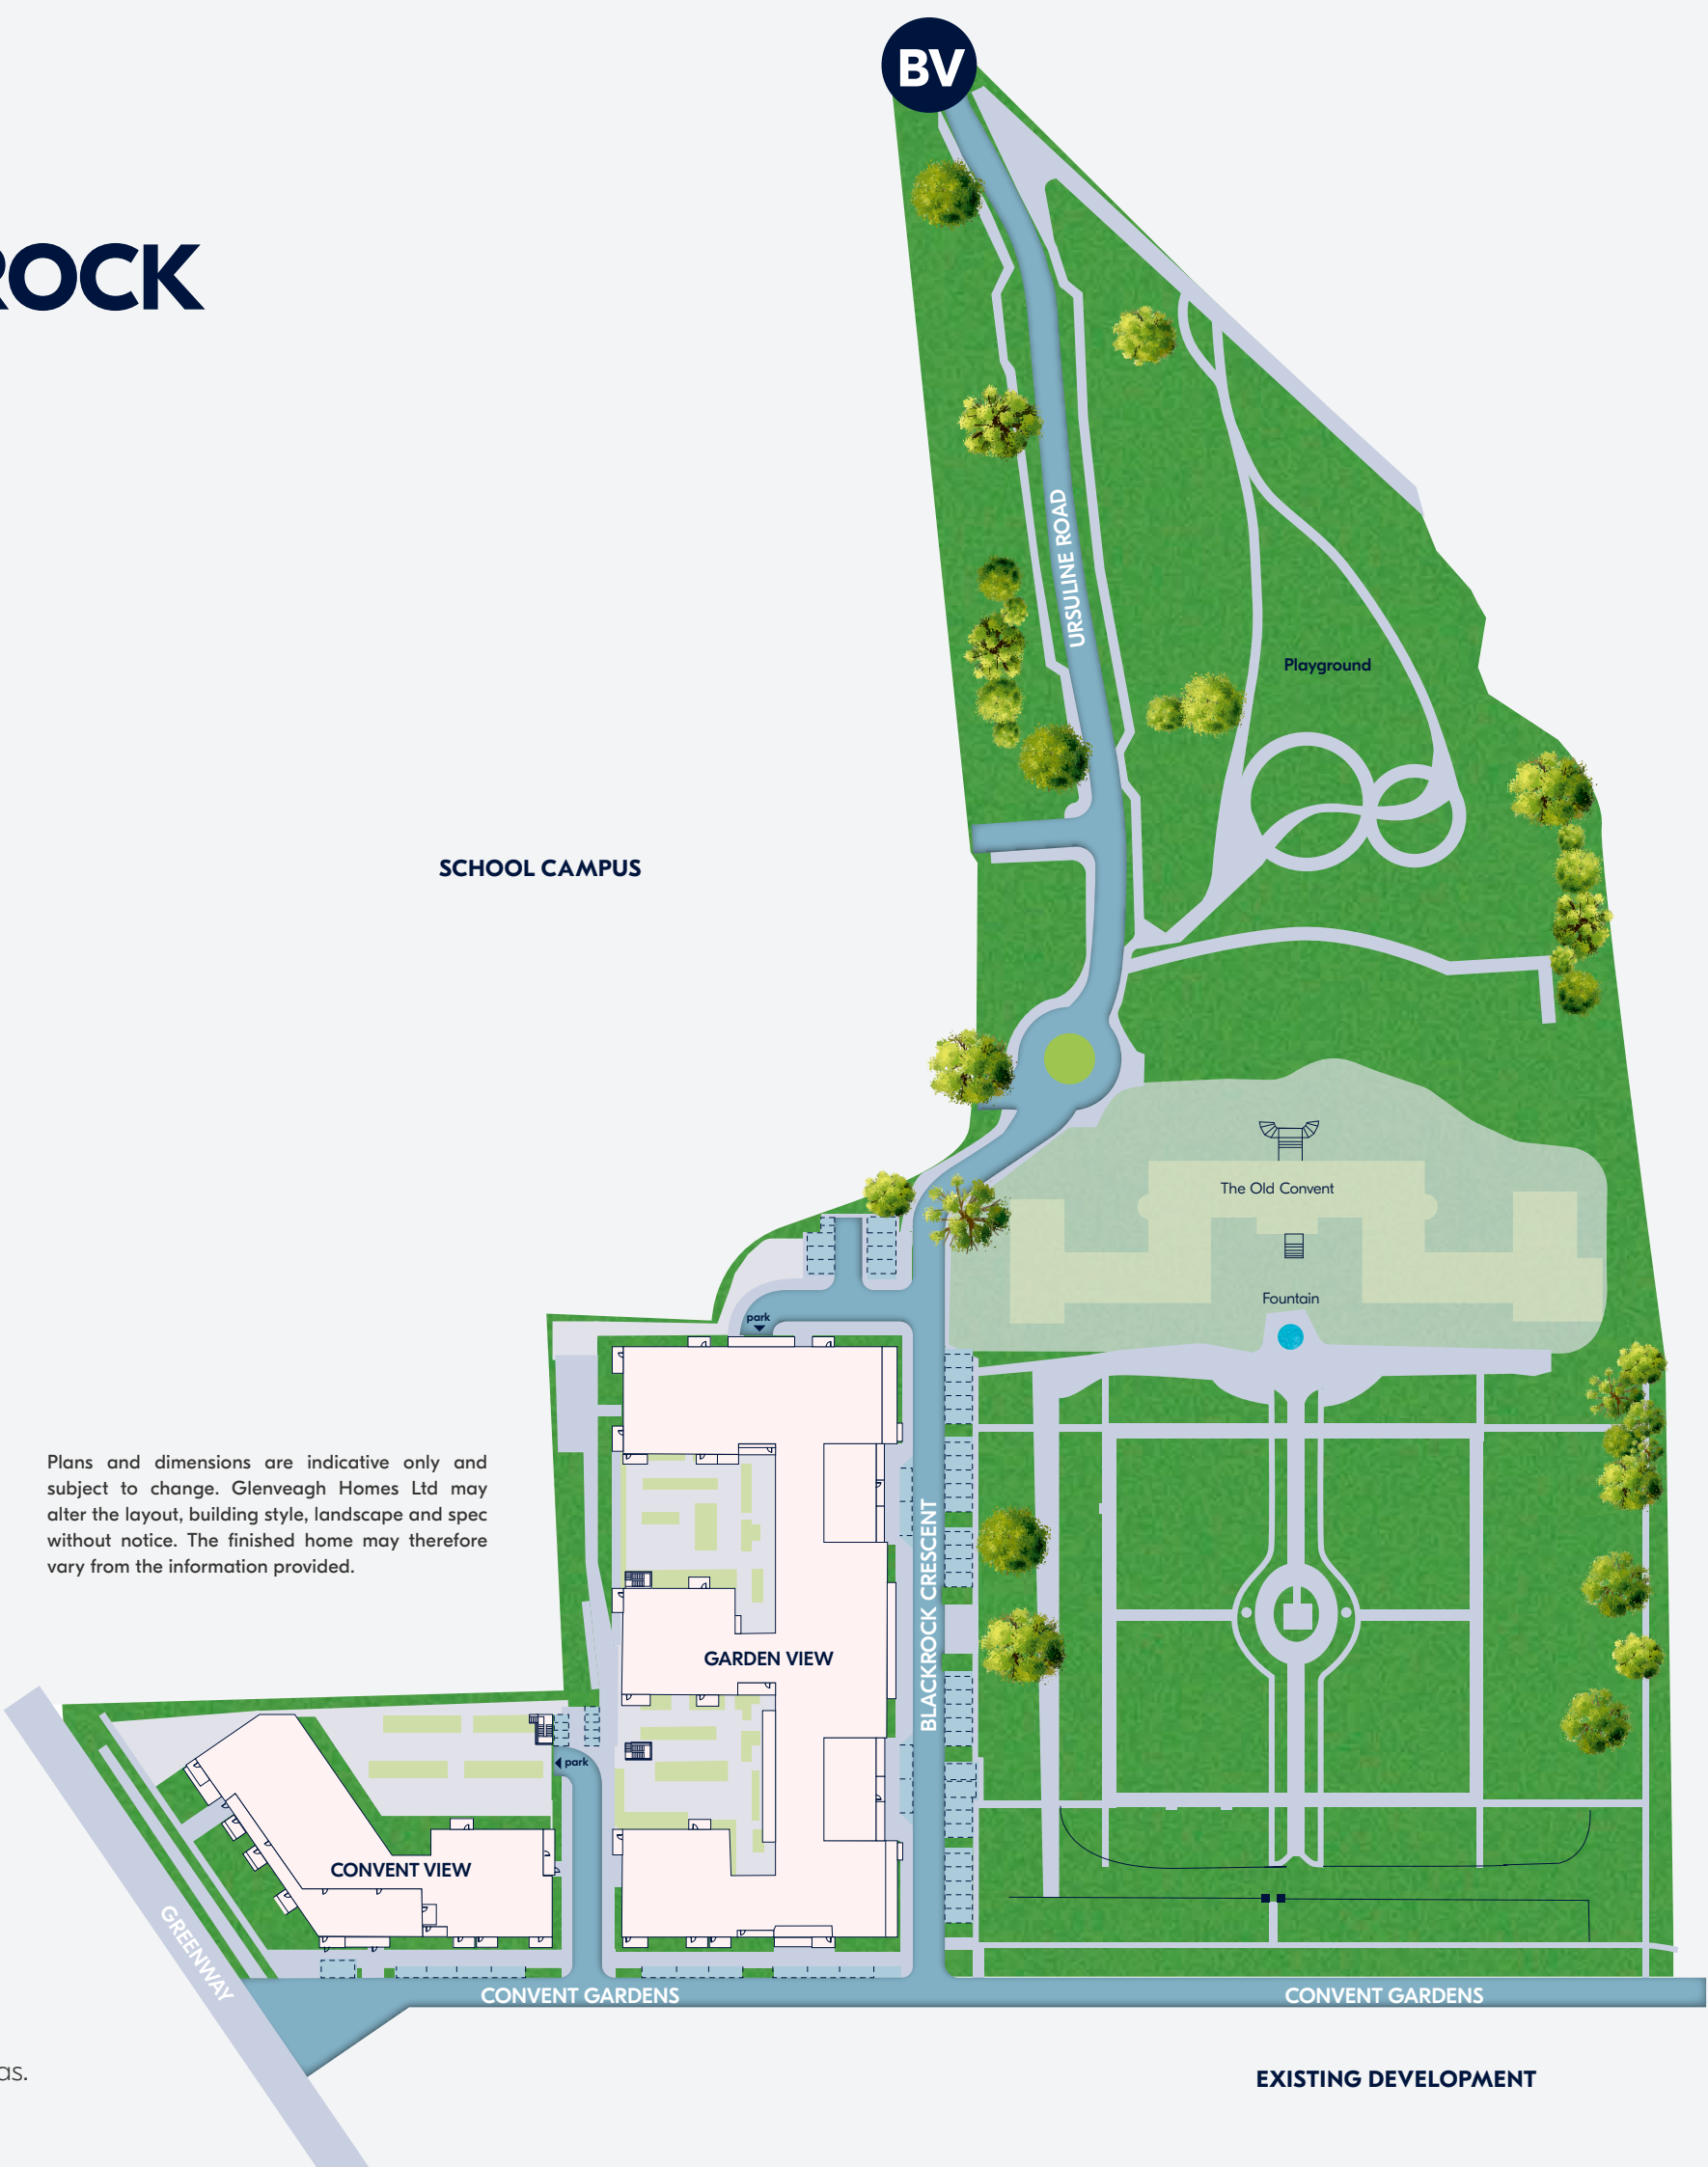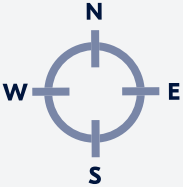

Plans and dimensions are indicative only and subject to change. Glenveagh Homes Ltd may alter the layout, building style, landscape and spec without notice. The finished home may therefore vary from the information provided.

EXISTING DEVELOPMENT


EXISTING DEVELOPMENT

EXISTING DEVELOPMENT

Love where you live

BLACKROCK VILLAS

GARDEN VIEW - Ground Floor

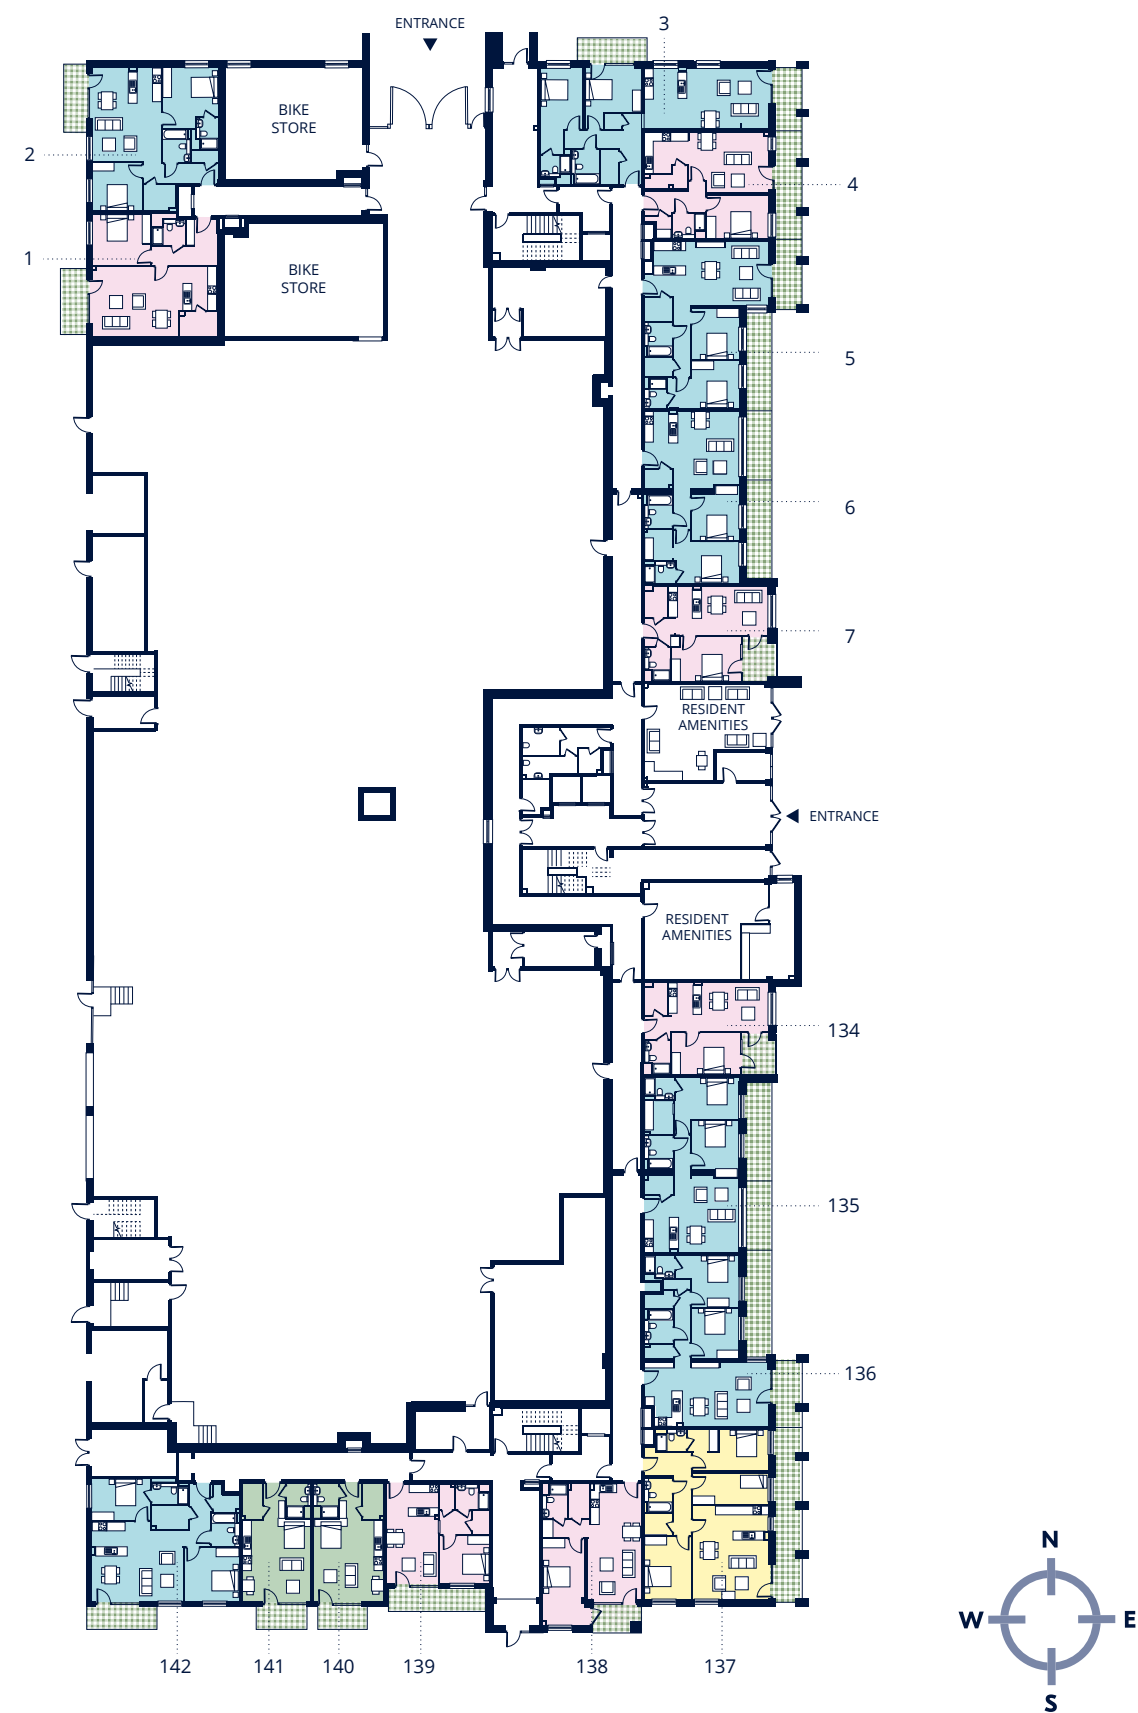


Name	Apt. No	Type	SQ.M	SQ.FT
Crest	1	1-Bed	70.9	763
Wagtail	2	2-Bed	79.2	853
Sparrow	3	2-Bed	88.8	956
Swallow	4	1-Bed	59	635
Lark	5	2-Bed	81.4	876
Dove	6	2-Bed	73.7	793
Swallow	7	1-Bed	55	592
Drake	134	1-Bed	48.3	520
Dove	135	2-Bed	75.8	816
Lark	136	2-Bed	81.6	878
Kingfisher	137	3-Bed	96.3	1,037
Swallow	138	1-Bed	57.8	622
Drake	139	1-Bed	48.4	521
Wren	140	Studio	38	409
Wren	141	Studio	37.7	406
Lark	142	2-Bed	82.3	886

Plans and dimensions are indicative only and subject to change. Glenveagh Homes Ltd may alter the layout, building style, landscape and spec without notice. The finished home may therefore vary from the information provided.

BLACKROCK VILLAS

GARDEN VIEW - First Floor

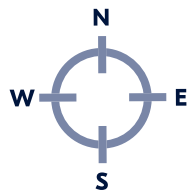


Name	Apt. No	Type	SQ.M	SQ.FT
Drake	8	1-Bed	48.4	521
Swift	9	2-Bed	77.7	836
Lark	10	2-Bed	82.3	886
Wagtail	11	2-Bed	79.2	853
Dove	12	2-Bed	75.9	817
Swift	13	2-Bed	78.5	845
Kingfisher	14	3-Bed	96.9	1,043
Lark	15	2-Bed	81.4	876
Starling	16	2-Bed	84.9	914
Crest	17	1-Bed	64.3	692
Martin	61	2-Bed	76.9	828
Lark	62	2-Bed	82.3	886
Wagtail	63	2-Bed	80.5	866
Swallow	64	1-Bed	59	635
Swift	65	2-Bed	78	840
Drake	66	1-Bed	50.1	539
Starling	67	2-Bed	86.5	931
Drake	68	1-Bed	49.6	534
Drake	69	1-Bed	50.8	547
Drake	70	1-Bed	50.8	547
Drake	71	1-Bed	50.8	547
Drake	72	1-Bed	48.3	520
Sparrow	73	2-Bed	87.5	942
Martin	74	2-Bed	76.8	827
Starling	75	2-Bed	85.9	925
Drake	143	1-Bed	48.4	521
Wren	144	Studio	38	409
Wren	145	Studio	37.7	406
Lark	146	2-Bed	82.3	886
Wagtail	147	2-Bed	80.5	866
Swift	148	2-Bed	77.5	834
Martin	149	2-Bed	76.4	822
Heron	150	2-Bed	84.4	908
Lark	151	2-Bed	81.6	878
Kingfisher	152	3-Bed	96.3	1,037
Wagtail	153	2-Bed	79.6	857

BLACKROCK VILLAS

GARDEN VIEW - Second Floor




Name	Apt. No	Type	SQ.M	SQ.FT
Drake	18	1-Bed	48.4	521
Swift	19	2-Bed	77.7	836
Lark	20	2-Bed	82.3	886
Wagtail	21	2-Bed	79.2	853
Swift	22	2-Bed	77.5	834
Swift	23	2-Bed	78.5	845
Kingfisher	24	3-Bed	96.9	1,043
Lark	25	2-Bed	81.4	876
Starling	26	2-Bed	84.9	914
Crest	27	1-Bed	64.3	692
Martin	76	2-Bed	76.9	828
Lark	77	2-Bed	82.3	886
Wagtail	78	2-Bed	80.5	866
Swallow	79	1-Bed	59	635
Swift	80	2-Bed	78	840
Drake	81	1-Bed	50.1	539
Starling	82	2-Bed	86.5	931
Drake	83	1-Bed	49.6	534
Drake	84	1-Bed	50.8	547
Drake	85	1-Bed	50.8	547
Drake	86	1-Bed	50.8	547
Drake	87	1-Bed	48.4	521
Sparrow	88	2-Bed	87.5	942
Martin	89	2-Bed	76.8	827
Starling	90	2-Bed	85.9	925
Drake	154	1-Bed	48.4	521
Wren	155	Studio	38	409
Wren	156	Studio	37.7	406
Lark	157	2-Bed	82.3	886
Wagtail	158	2-Bed	80.5	866
Dove	159	2-Bed	75.9	817
Martin	160	2-Bed	76.4	822
Heron	161	2-Bed	84.4	908
Lark	162	2-Bed	81.6	878
Kingfisher	163	3-Bed	96.3	1,037
Wagtail	164	2-Bed	79.6	857

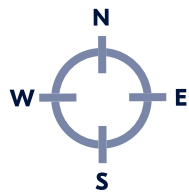

BLACKROCK VILLAS


GARDEN VIEW - Third Floor

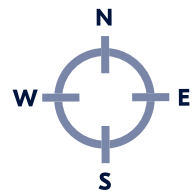

Name	Apt. No	Type	SQ.M	SQ.FT
Drake	28	1-Bed	48.4	521
Swift	29	2-Bed	77.7	836
Lark	30	2-Bed	82.3	886
Wagtail	31	2-Bed	79.2	853
Dove	32	2-Bed	75.9	817
Swift	33	2-Bed	78.5	845
Kingfisher	34	3-Bed	96.9	1,043
Lark	35	2-Bed	81.4	876
Starling	36	2-Bed	84.9	914
Crest	37	1-Bed	64.3	692
Martin	91	2-Bed	76.9	828
Lark	92	2-Bed	82.3	886
Wagtail	93	2-Bed	80.5	866
Swallow	94	1-Bed	59	635
Swift	95	2-Bed	78	840
Drake	96	1-Bed	50.1	539
Starling	97	2-Bed	86.5	931
Drake	98	1-Bed	49.6	534
Drake	99	1-Bed	50.8	547
Drake	100	1-Bed	50.8	547
Drake	101	1-Bed	50.8	547
Drake	102	1-Bed	48.4	521
Sparrow	103	2-Bed	87.5	942
Martin	104	2-Bed	76.8	827
Starling	105	2-Bed	85.9	925
Drake	165	1-Bed	48.4	521
Wren	166	Studio	38	409
Wren	167	Studio	37.7	406
Lark	168	2-Bed	82.3	886
Wagtail	169	2-Bed	80.5	866
Swift	170	2-Bed	77.5	834
Martin	171	2-Bed	76.4	822
Heron	172	2-Bed	84.4	908
Lark	173	2-Bed	81.6	878
Kingfisher	174	3-Bed	96.3	1,037
Wagtail	175	2-Bed	79.6	857

BLACKROCK VILLAS


GARDEN VIEW - Fourth Floor

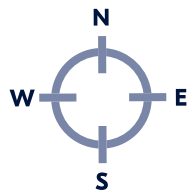

Name	Apt. No	Type	SQ.M	SQ.FT
Drake	38	1-Bed	48.4	521
Swift	39	2-Bed	77.7	836
Lark	40	2-Bed	82.3	886
Wagtail	41	2-Bed	79.2	853
Swift	42	2-Bed	77.5	834
Swift	43	2-Bed	78.5	845
Kingfisher	44	3-Bed	96.9	1,043
Lark	45	2-Bed	81.4	876
Starling	46	2-Bed	84.9	914
Crest	47	1-Bed	64.3	692
Martin	106	2-Bed	76.9	828
Lark	107	2-Bed	82.3	886
Wagtail	108	2-Bed	80.5	866
Swallow	109	1-Bed	59	635
Swift	110	2-Bed	78	840
Drake	111	1-Bed	50.1	539
Starling	112	2-Bed	86.5	931
Drake	113	1-Bed	49.6	534
Drake	114	1-Bed	50.8	547
Drake	115	1-Bed	50.8	547
Drake	116	1-Bed	50.8	547
Drake	117	1-Bed	48.4	521
Sparrow	118	2-Bed	87.5	942
Martin	119	2-Bed	76.8	827
Starling	120	2-Bed	85.9	925
Drake	176	1-Bed	48.4	521
Wren	177	Studio	38	409
Wren	178	Studio	37.7	406
Lark	179	2-Bed	82.3	886
Wagtail	180	2-Bed	80.5	866
Dove	181	2-Bed	75.9	817
Martin	182	2-Bed	76.4	822
Heron	183	2-Bed	84.4	908
Lark	184	2-Bed	81.6	878
Kingfisher	185	3-Bed	96.3	1,037
Wagtail	186	2-Bed	79.6	857

BLACKROCK VILLAS


GARDEN VIEW - Fifth Floor

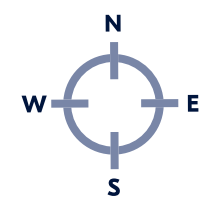


Name	Apt. No	Type	SQ.M	SQ.FT
Drake	48	1-Bed	48.4	521
Swift	49	2-Bed	77.7	836
Lark	50	2-Bed	82.3	886
Wagtail	51	2-Bed	79.2	853
Dove	52	2-Bed	75.9	817
Swallow	53	1-Bed	58.9	634
Lark	54	2-Bed	81.6	878
Swallow	55	1-Bed	52.8	568
Wagtail	56	2-Bed	80	861
Crest	57	1-Bed	64.3	692
Martin	121	2-Bed	76.9	828
Lark	122	2-Bed	82.3	886
Wagtail	123	2-Bed	80.5	866
Swallow	124	1-Bed	59	635
Swift	125	2-Bed	78	840
Drake	126	1-Bed	50.1	539
Drake	127	1-Bed	49.6	534
Drake	128	1-Bed	50.8	547
Drake	129	1-Bed	50.8	547
Drake	130	1-Bed	50.8	547
Drake	131	1-Bed	48.4	521
Martin	132	2-Bed	76.8	827
Starling	133	2-Bed	85.9	925
Martin	187	2-Bed	76.4	822
Wagtail	188	2-Bed	79.6	857
Swallow	189	1-Bed	53.2	573
Lark	190	2-Bed	81.2	874
Crest	191	1-Bed	59.8	644

BLACKROCK VILLAS

GARDEN VIEW - Sixth Floor

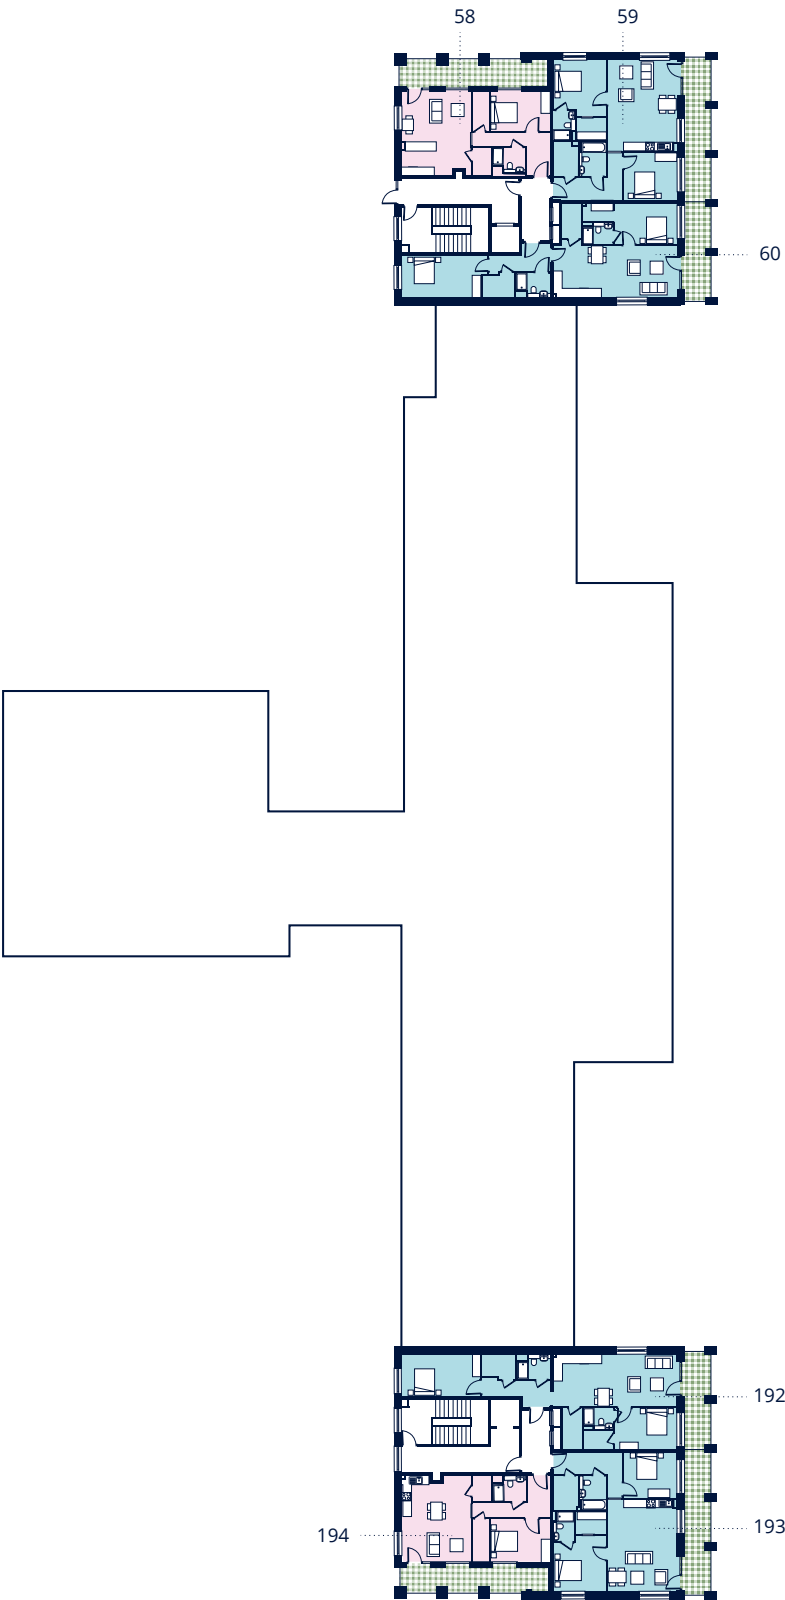

Name	Apt. No	Type	SQ.M	SQ.FT
Swallow	58	1-Bed	58.9	634
Lark	59	2-Bed	81.6	878
Heron	60	2-Bed	83.4	898
Heron	192	2-Bed	84.2	906
Lark	193	2-Bed	81.2	874
Crest	194	1-Bed	59.8	644

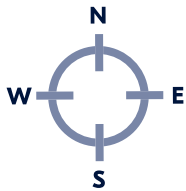

For illustrative purposes.

Plans and dimensions are indicative only and subject to change. Glenveagh Homes Ltd may alter the layout, building style, landscape and spec without notice. The finished home may therefore vary from the information provided.

For illustrative purposes.



BLACK ROCK VILLAS

Selling agent



6 Lapps Quay, Cork
021 427 0099
PSRA Licence: 002183

Developer: **Glenveagh Homes**
Architect: **O'Mahony Pike**
Solicitor: **Mason Hayes Curran**

The information in this document including any plans, descriptions, images, specifications or dimensions in it or separately provided or communicated to prospective buyers is indicative and intended to act as a guide only. Any such information, plans, descriptions, images, specifications or dimensions (including any information or details which may be given verbally) should not be relied upon as the basis for any offer or contract and do not constitute any statement of fact or any representation or warranty. Any plans given are not to scale. Any measurements/areas are estimates only and may vary. Prospective buyers are responsible for making their own enquiries and satisfying themselves, by inspection or otherwise as to the correctness of each of the statements in this document. Glenveagh Homes Ltd may make changes to design, features, finishes and specifications. The finished home may therefore vary from the information provided. Information about transport and local amenities is provided as a guide only and may be subject to change. Please refer to your contract pack (if applicable) for further information on anything not covered by this document. Glenveagh Homes Ltd does not authorise the Agent(s) or its staff to make or give any representation or warranty in respect of this development. All statements contained in this document are made without responsibility on the part of Glenveagh Homes Ltd.



Housing for All

Providing high quality apartments and supporting communities in partnership with Croí Cónaithe Scheme. An initiative of the Government of Ireland.www.gov.ie/housingforall





Discover our full range
of communities at:
glenveagh.ie

