


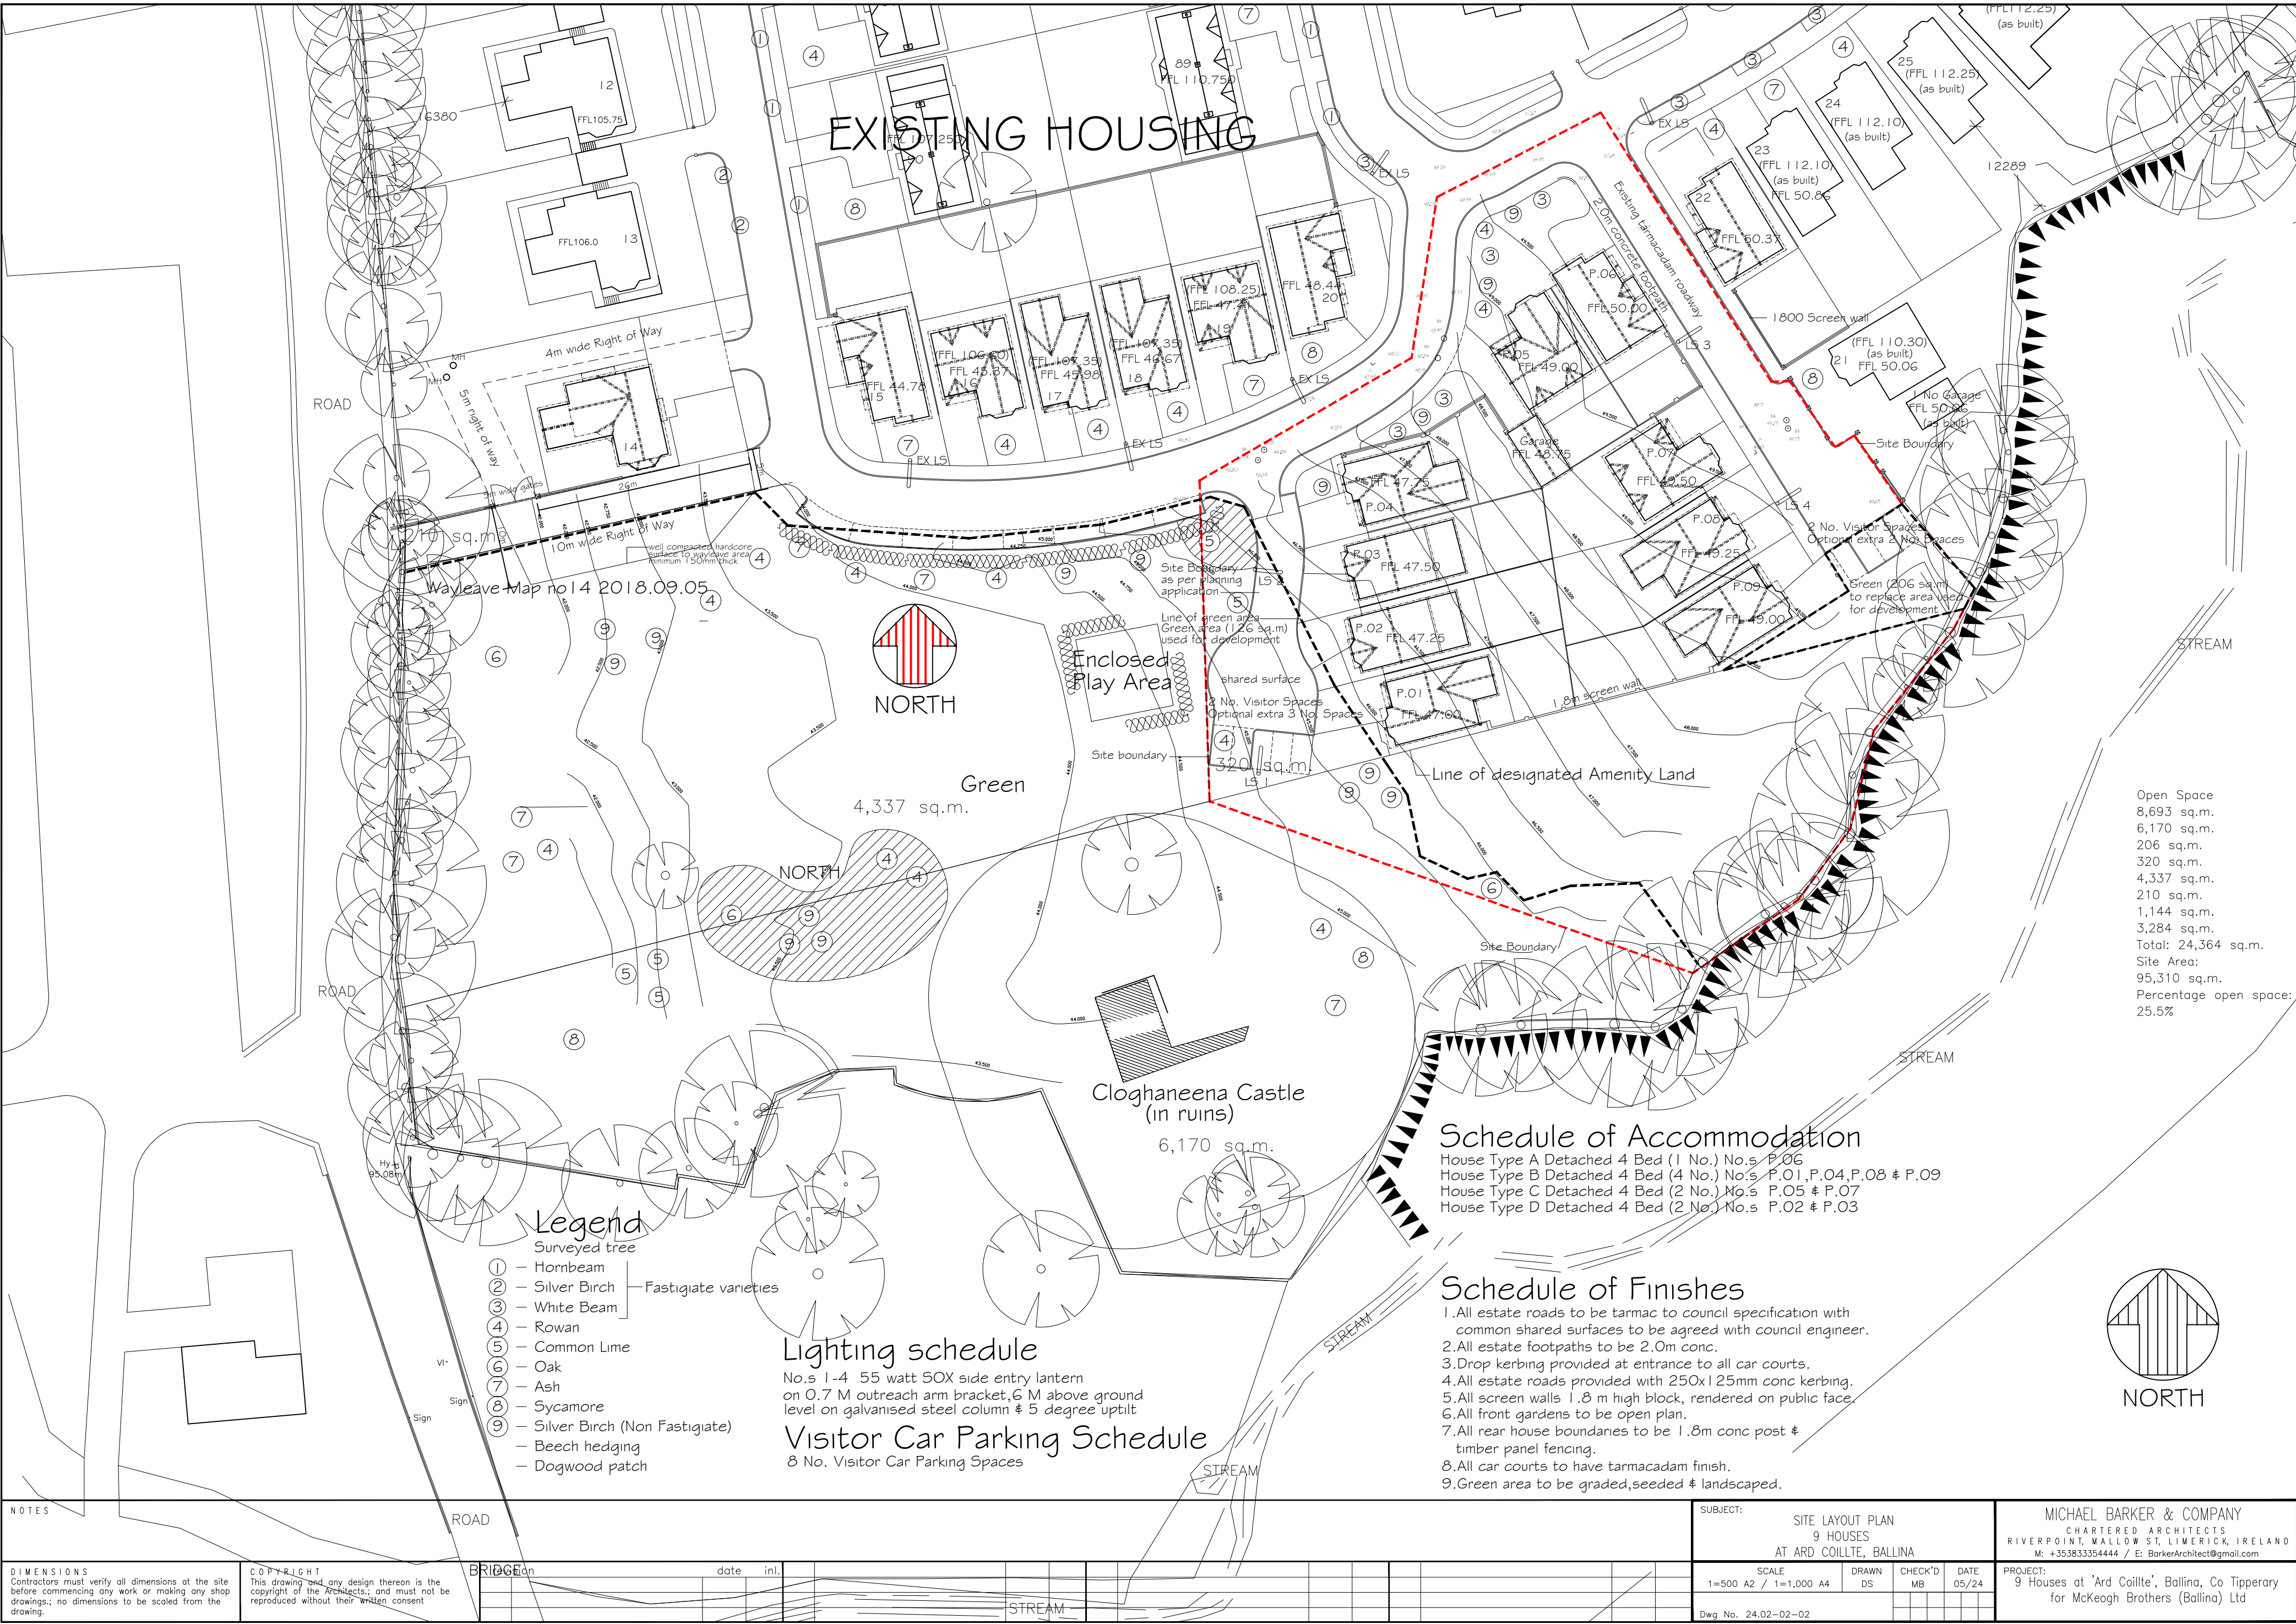

NOTES

DIMENSIONS
Contractors must verify all dimensions at the site before commencing any work or making any shop drawings; no dimensions to be scaled from the drawing.

COPYRIGHT
This drawing and any design thereon is the copyright of the Architects; and must not be reproduced without their written consent

BRIDGE

date

int.

STREAM

SUBJECT:

SITE LAYOUT PLAN
9 HOUSES
AT ARD COLLITE, BALLINA

SCALE

1=500 A2 / 1=1,000 A4

DRAWN

DS

CHECK'D

MB

DATE

05/24

Dwg No. 24.02-02-02

MICHAEL BARKER & COMPANY
CHARTERED ARCHITECTS
RIVERPOINT, WALLOW ST, LIMERICK, IRELAND
M: +353833354444 / E: BarkerArchitect@gmail.com

PROJECT:
9 Houses at 'Ard Collite', Ballina, Co Tipperary
for McKeogh Brothers (Ballina) Ltd